


P:\GBIP\EDSO\04 Oxford CC\S-001114-1127 NPR-VE Schemes 2015-16\S-001117 Un-named Rd, Little Wittenham\07 Drawings\05 Working Drgs\S-001117-DET-100-001 TTRO PLAN.dwg

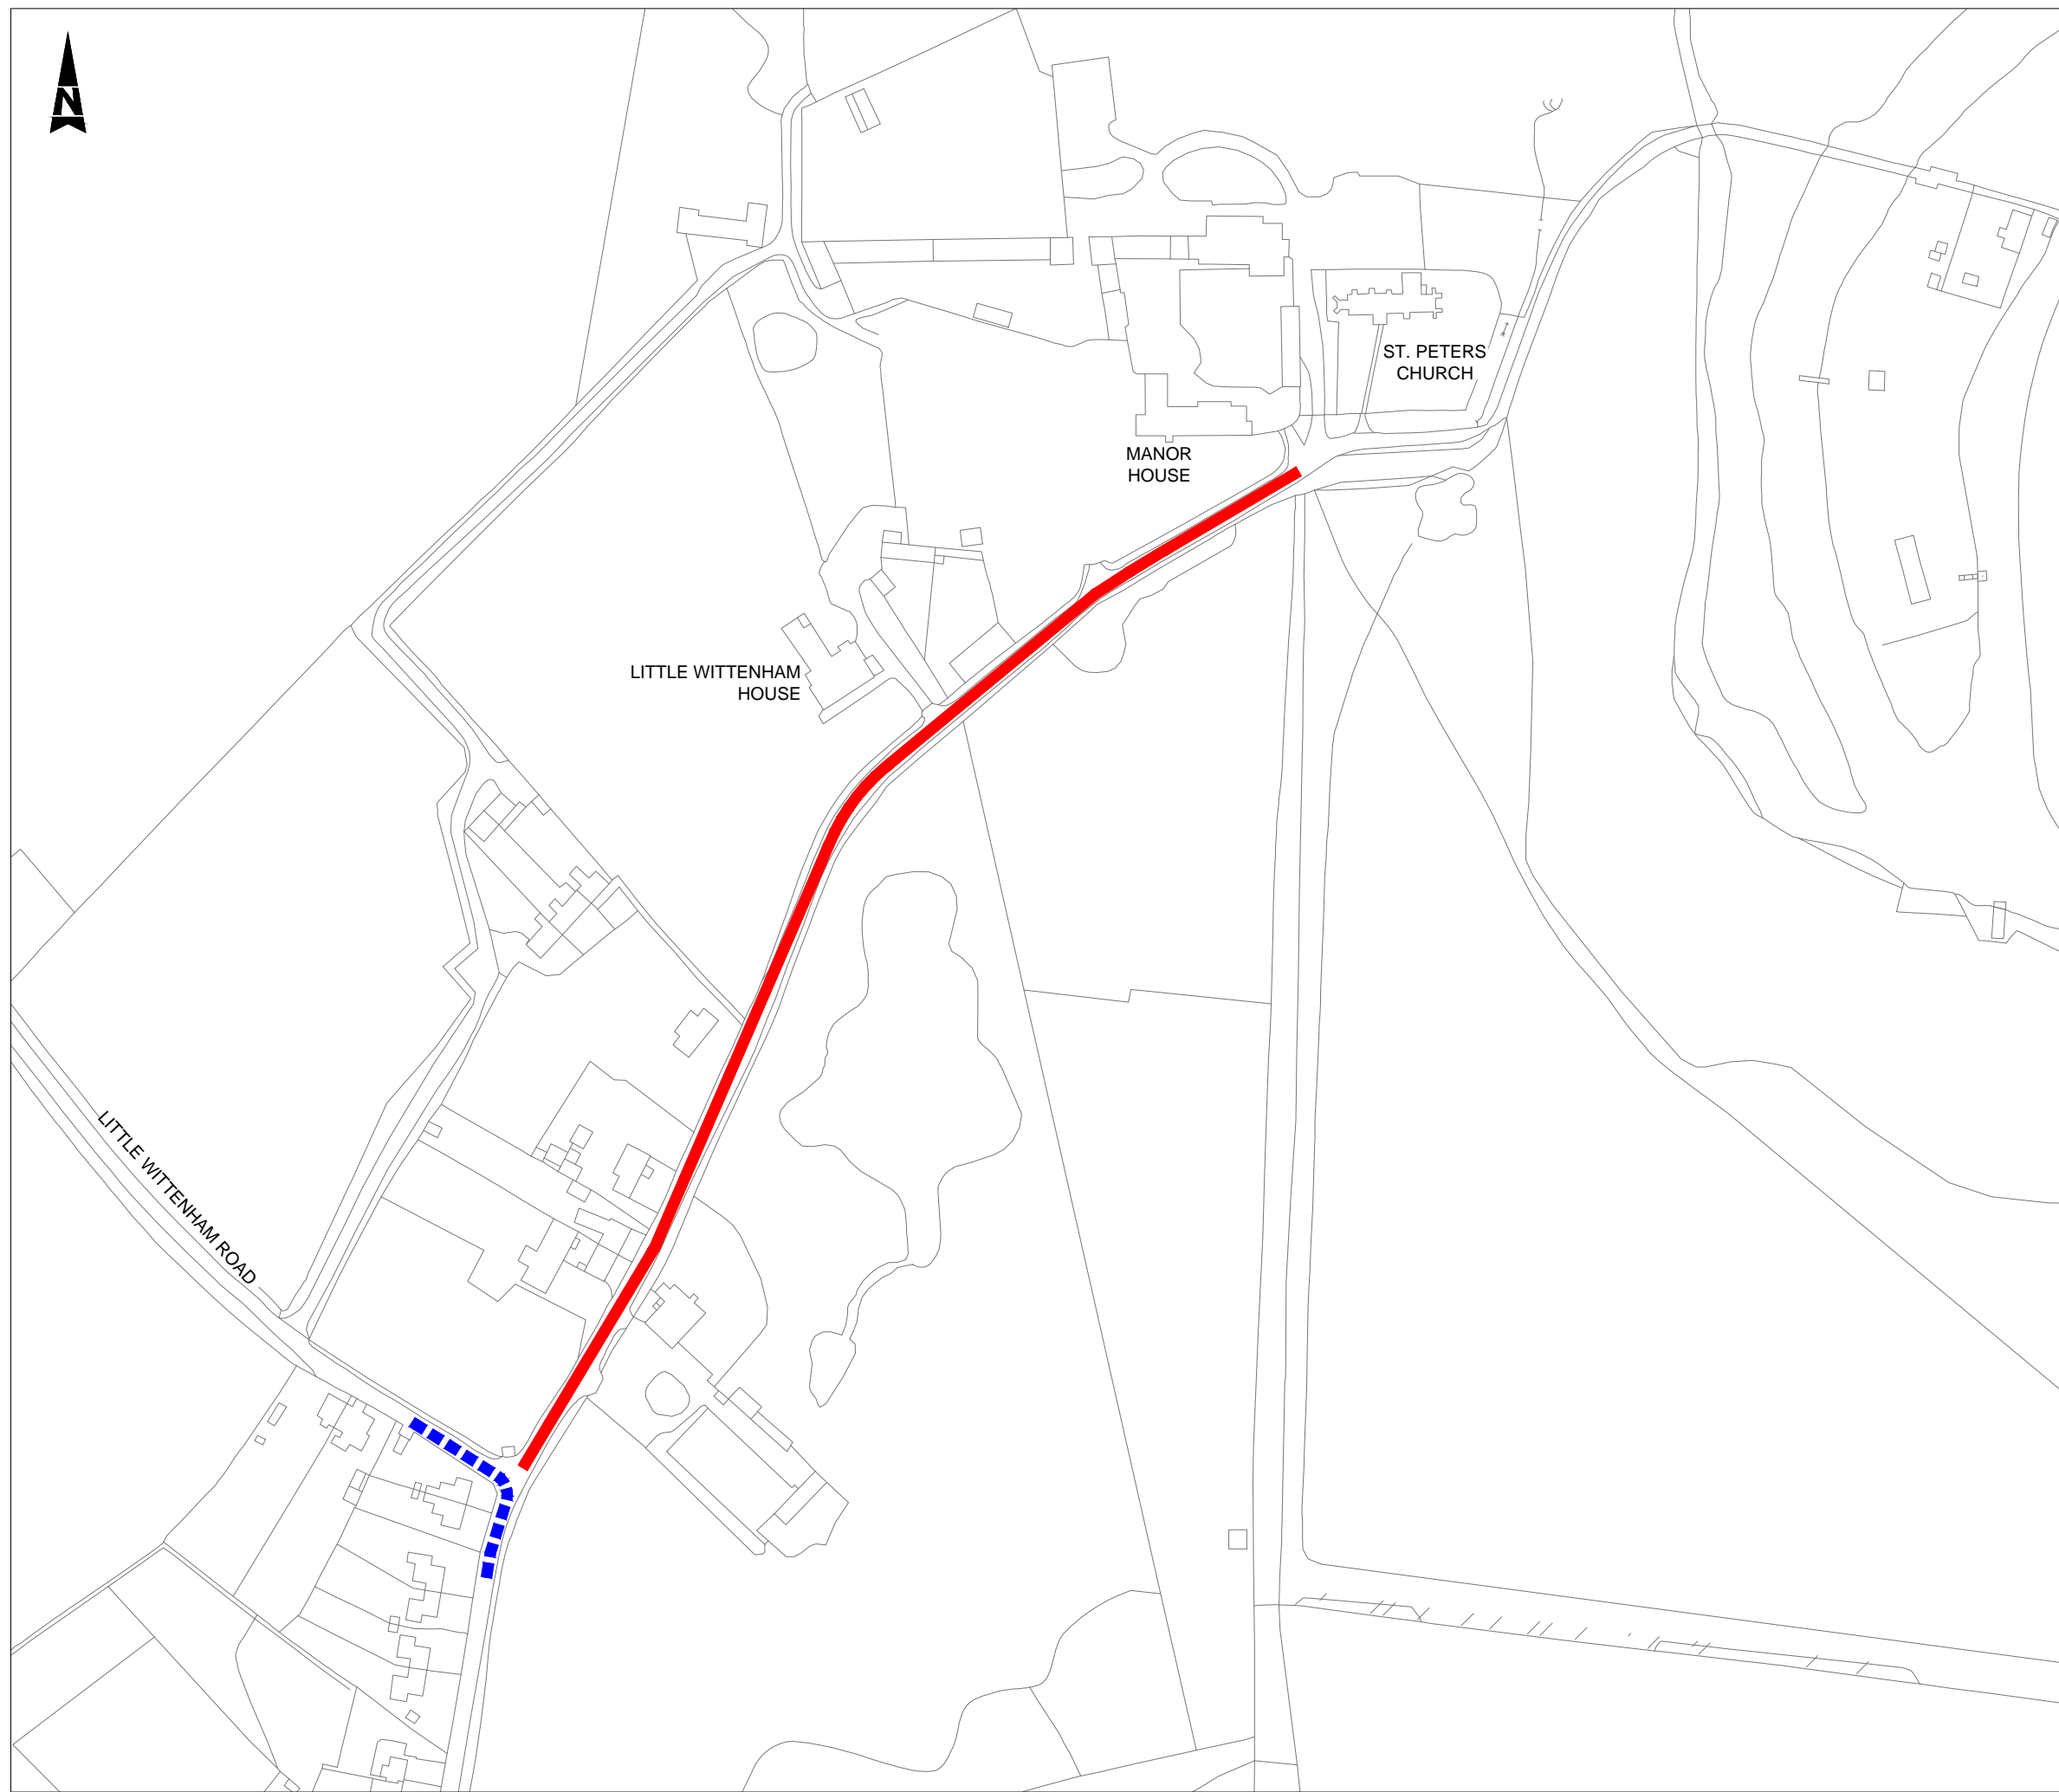

Drawing No. S-001117/DET/100/001 Revision 0

**KEY:**

Road closed (Works Area)

Section of carriageway required for vehicle turning during construction (Stop/Go boards)

**Notes:**

1. Pedestrian access to residential properties and public rights of way are to be maintained at all times.
2. All traffic management works to be carried out in accordance with TSM chapter 8 guidelines

Reproduced from the Ordnance Survey mapping with the permission of the Controller of Her Majesty's Stationery Office © Crown Copyright. Unauthorised reproduction infringes Crown Copyright, and may lead to prosecution or civil proceedings. Oxfordshire County Council Licence No LA076805

Rev.	Date	Purpose of revision	Drawn	Checked	Approved

Mark Kemp  
 Deputy Director - Commercial  
 Environment and Economy  
 Oxfordshire County Council  
 Speedwell House  
 Speedwell Street  
 Oxford  
 OX1 1NE  
 Tel: (01865) 815700  
 Fax: (01865) 241577

Project title  
**VALUE ENGINEERING  
 SCHEMES 2015/2016**

Drawing title  
**UN-NAMED ROAD  
 LITTLE WITTENHAM ROAD JUNCTION TO CHURCH  
 LITTLE WITTENHAM  
 TTRO PLAN**

Drawing Status **DETAILED DESIGN**

Scale @ A3	Drawn by SRW	Checked by GB	Approved by ADB
NTS	Date drawn 08/01/16	Date checked 08/01/16	Date approved 08/01/16

Oxfordshire Project No. & File Ref  
**S-001117**

Drawing No. S-001117/DET/100/001 Revision 0