



Reproduced from Ordnance Survey digital data with the permission of the Controller of Her Majesty's Stationery Office, Crown copyright (AL814229).

**KEY**

- H — H — Existing highway boundary
- - - - - New highway boundary

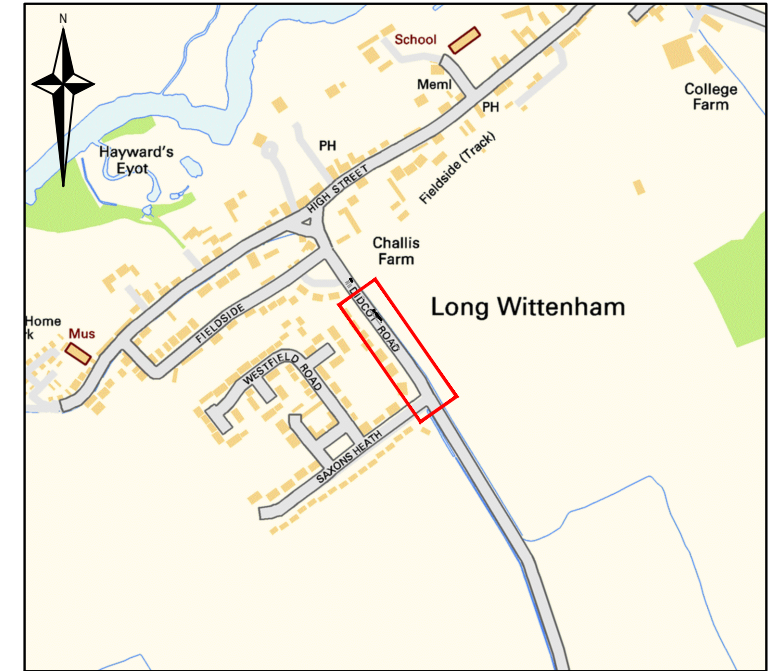

**SITE LOCATION**  
Scale 1:10000 @ A3

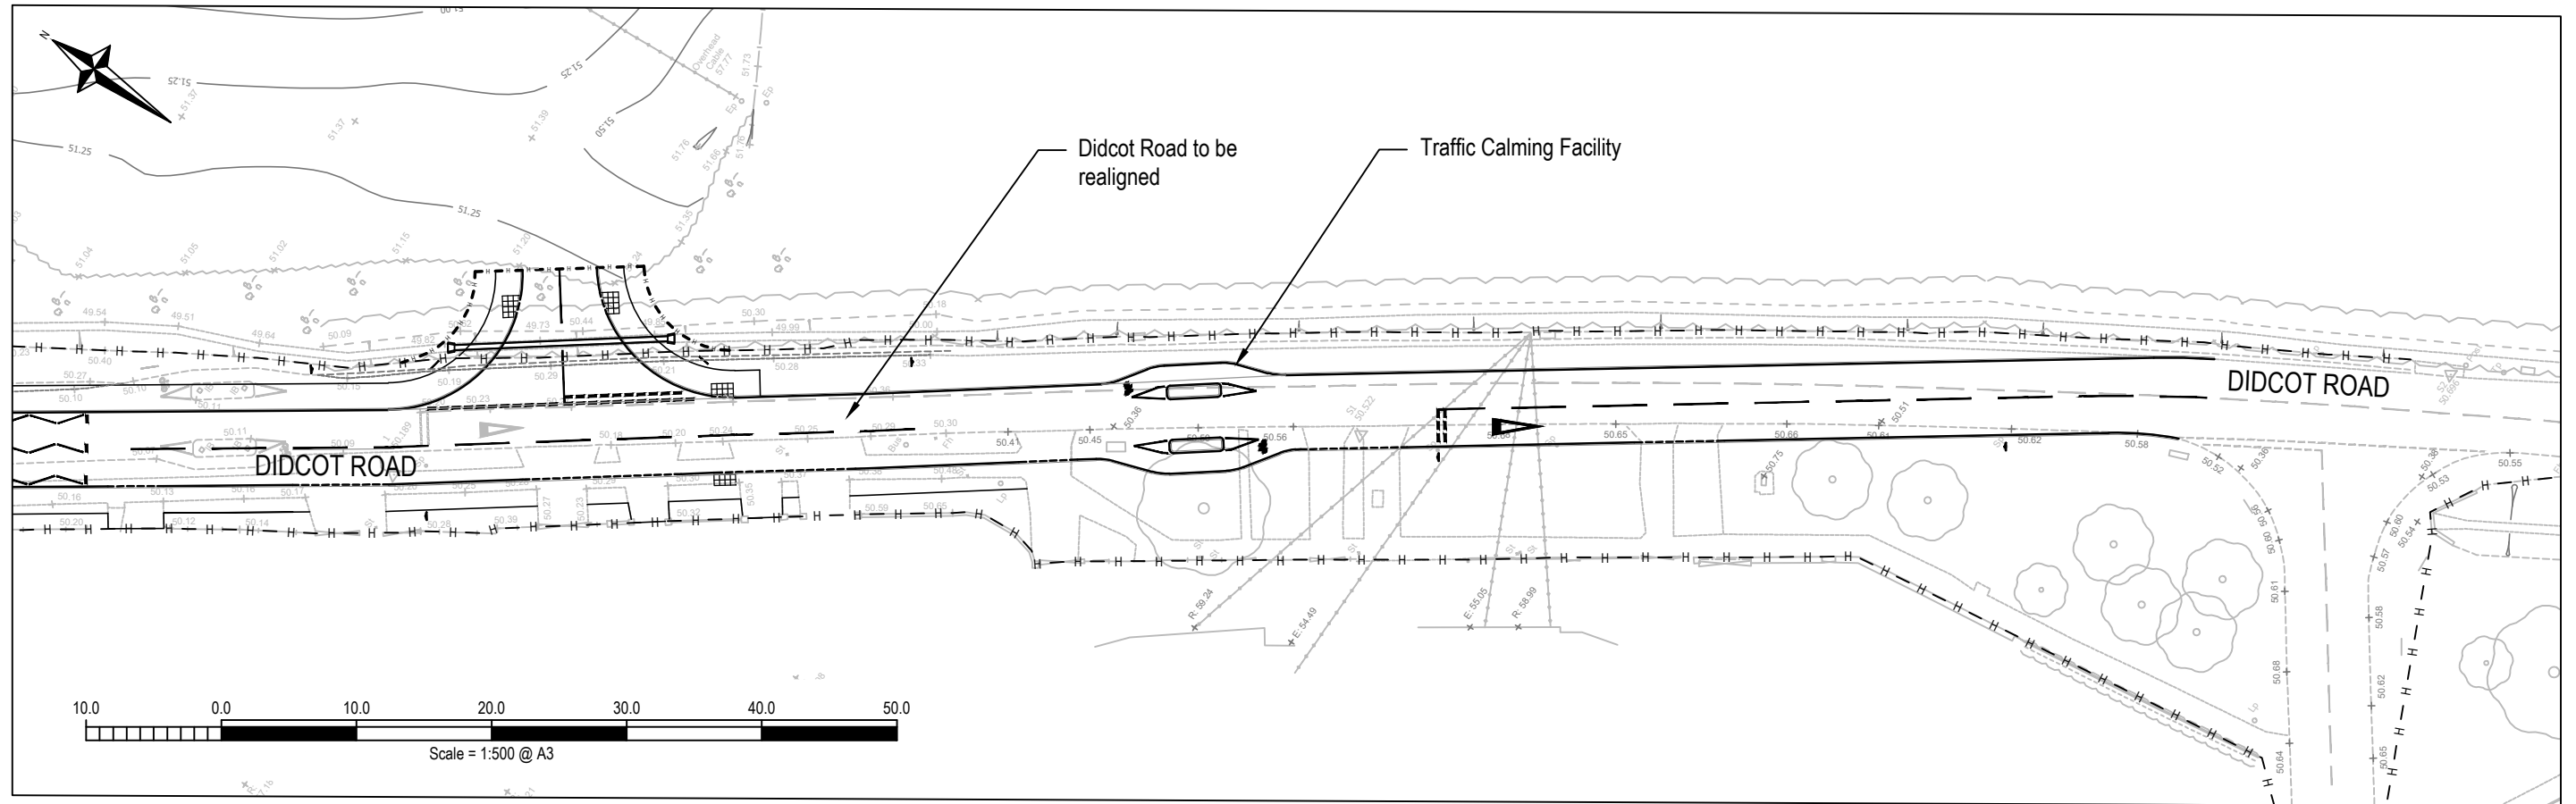

**HUMPED ZEBRA CROSSING**  
Scale 1:500 @ A3

New Traffic Calming Facility  
Didcot Road, Long Wittenham  
**CONSULTATION PLAN**

Scale	As shown @ A3
Date	October 2019