

Site Address:  
 Lower Farm,  
 Long Wittenham,  
 OX14 4QN  
 KC2031 81073040 100211854



CPH Contact:  
 West Hyde


Date of works:  
 T.B.A

Drawn by: RF	Date drawn: 09/12/2021
-----------------	---------------------------

Drawing Requested By:  
 E,ile Clark

KEY	
	Diversion Route
	750 Road Cones
	Sign
	Temporary Pedestrian Crossing
	Temporary Traffic Signals
	Works Area
	Safety Zone
	Bus Stop To Be Suspended
	Stop & Go
	Van
	No Parking Cone
	Zebra Crossing
	Signalised Junction and or Push Button Crossing
	Pedestrian Barrier

Drawing Number:  
 RF/4637

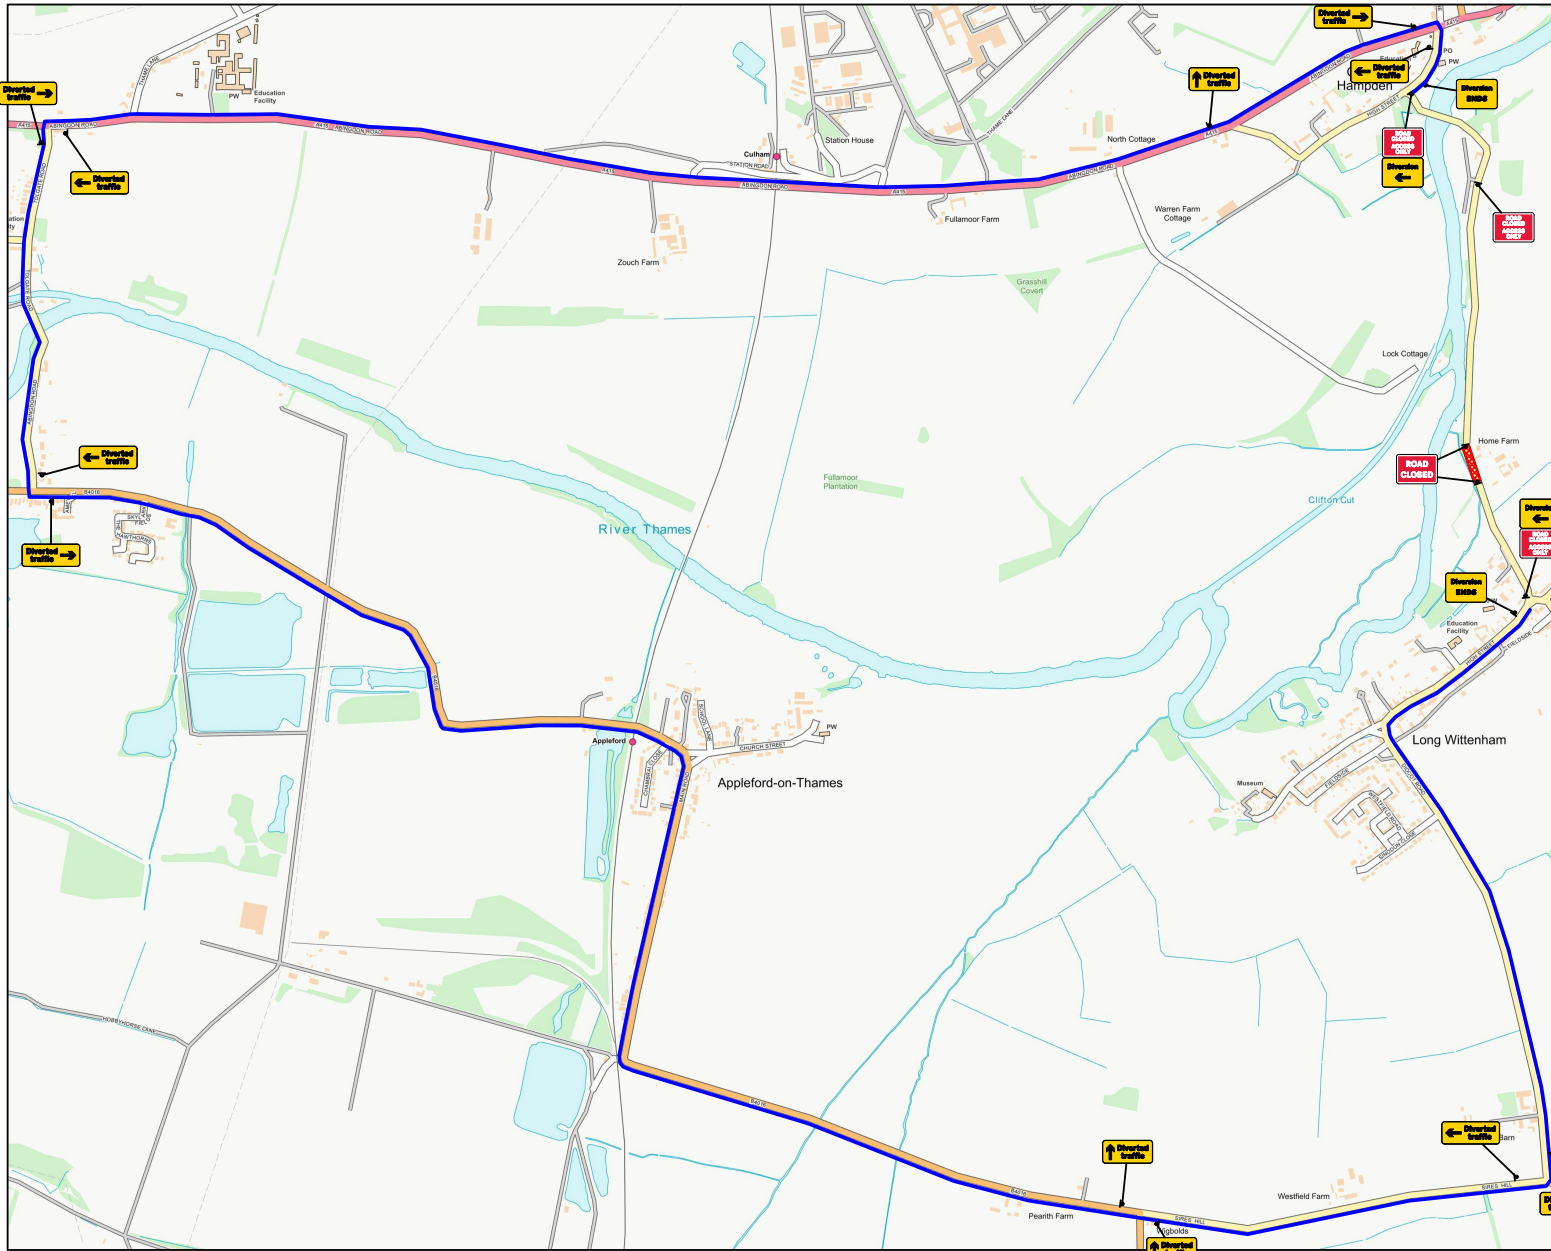

NOTES

- 1) All temporary traffic management shall be in accordance with Chapter 8 Part 1 Design (2009); Part 2 Operations (2009); Part 3 Update (2020).
- 2) All temporary traffic management shall be in accordance with the Traffic Signs Regulations and General Directions 2016.
- 3) All temporary traffic management shall conform to the Safety at Streetworks and Road Works ACOP 2013.
- 4) All temporary traffic management signs should be located 450mm minimum from the kerb face.
- 5) All temporary traffic management sign locations are indicative and are subject to on site approval from the supervisor.

ROAD CLOSURE / DIVERSION

SET-UP TO BE IN ACCORDANCE WITH THE NSW SAFETY AT STREET WORKS CODE



Clare House,  
 Coppermill Ln,  
 Harefield,  
 Middlesex, UB9 6HZ  
 Tel: 01895 823711  
 Email:  
 tmdrawings@theclancygroup.co.uk