
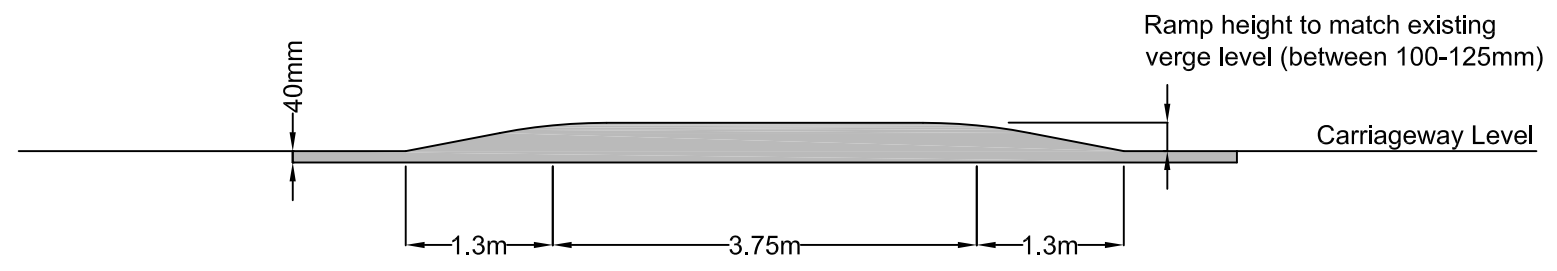


- Key:**
- G** Replace existing carriageway gullies with 'cycle friendly' gully gratings and frames.
 - B** Remove existing wooden barriers on buildouts and replace with new wooden bollards with weathered tops & reflective band.
 - New K1a Kerbing to HSD/1100/140 to match existing upstand. Verges behind new kerbs to be reinstated with topsoil as necessary and grass seeded.
 - AC 10 Close Surf 70/100 (Clause 912) 40mm deep surface course with regulating material where necessary.

- Notes:**
1. Ramped by-pass lanes to be 1.2m wide.
 2. Existing road markings to be repositioned to provide 0.8m wide cycle approach lanes or refreshed as necessary. New road markings required as shown.
 3. SEC to move illuminated sign from the north buildout to the verge, at the start of the works.

Reproduced from the Ordnance Survey mapping with the permission of the Controller of Her Majesty's Stationery Office © Crown Copyright. Unauthorised reproduction infringes Crown Copyright, and may lead to prosecution or civil proceedings. Oxfordshire County Council Licence No LA076805

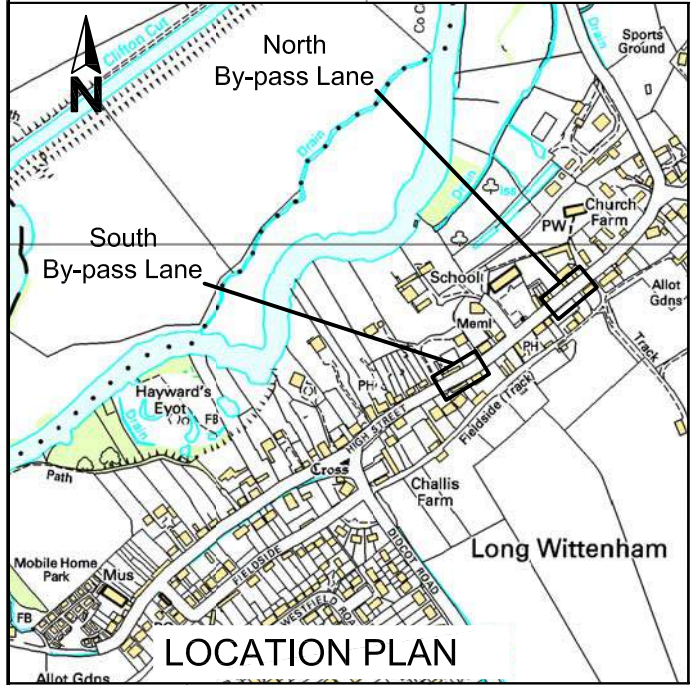

Rev.	Date	Purpose of revision	Drawn	Checked	Approved
1	09.02.12	Amend resurfacing depth.			LMD

Steve Howell
Deputy Director of Environment & Economy
Oxfordshire County Council
Speedwell House
Speedwell Street
Oxford
OX1 1NE
Tel: (01865) 815700
Fax: (01865) 241577

Project title
SVUK CULHAM TO LONG WITTENHAM CYCLE ROUTE
DETAILED DESIGN

Drawing title
HIGH STREET, LONG WITTENHAM CYCLE BY-PASS IN EXISTING BUILDOUTS

Drawing Status

Scale @ A3	Drawn by	Checked by	Approved by
1:200	SRF	LMD	AJP
	Date drawn 19.01.12	Date checked 03.02.12	Date approved 08.02.12

