


Reproduced from Ordnance Survey digital data with the permission of the Controller of Her Majesty's Stationery Office, Crown copyright (AL814229).

KEY

- H — Existing highway boundary
- H — H — New highway boundary



SITE LOCATION
Scale 1:10000 @ A3

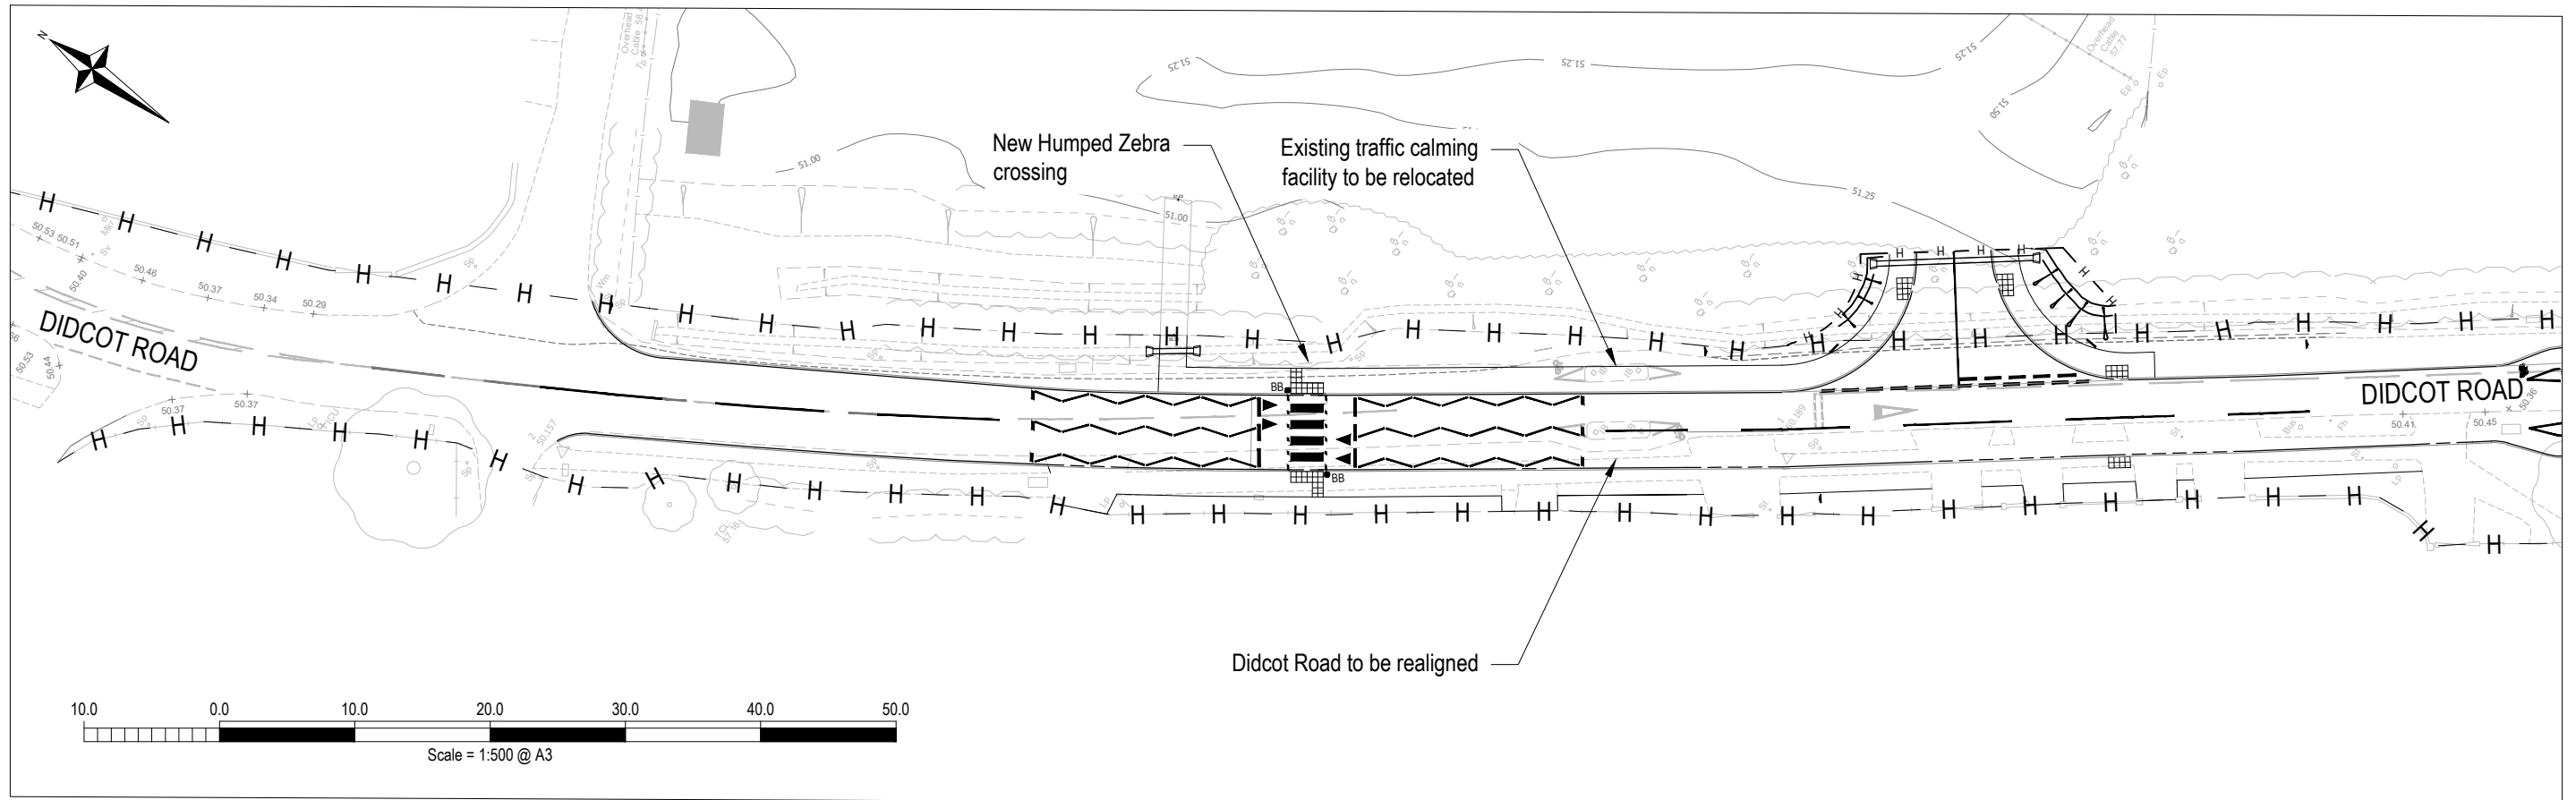

HUMPED ZEBRA CROSSING
Scale 1:500 @ A3

New Humped Zebra Crossing
Didcot Road, Long Wittenham
CONSULTATION PLAN

Scale	As shown @ A3
Date	October 2019