


INSTALCOM LTD  
 BOREHAMWOOD IND. PARK  
 ROWLEY LANE  
 BOREHAMWOOD  
 WD6 5PZ  
 Tel. 020 8731 4600  
 Fax. 020 8731 4601

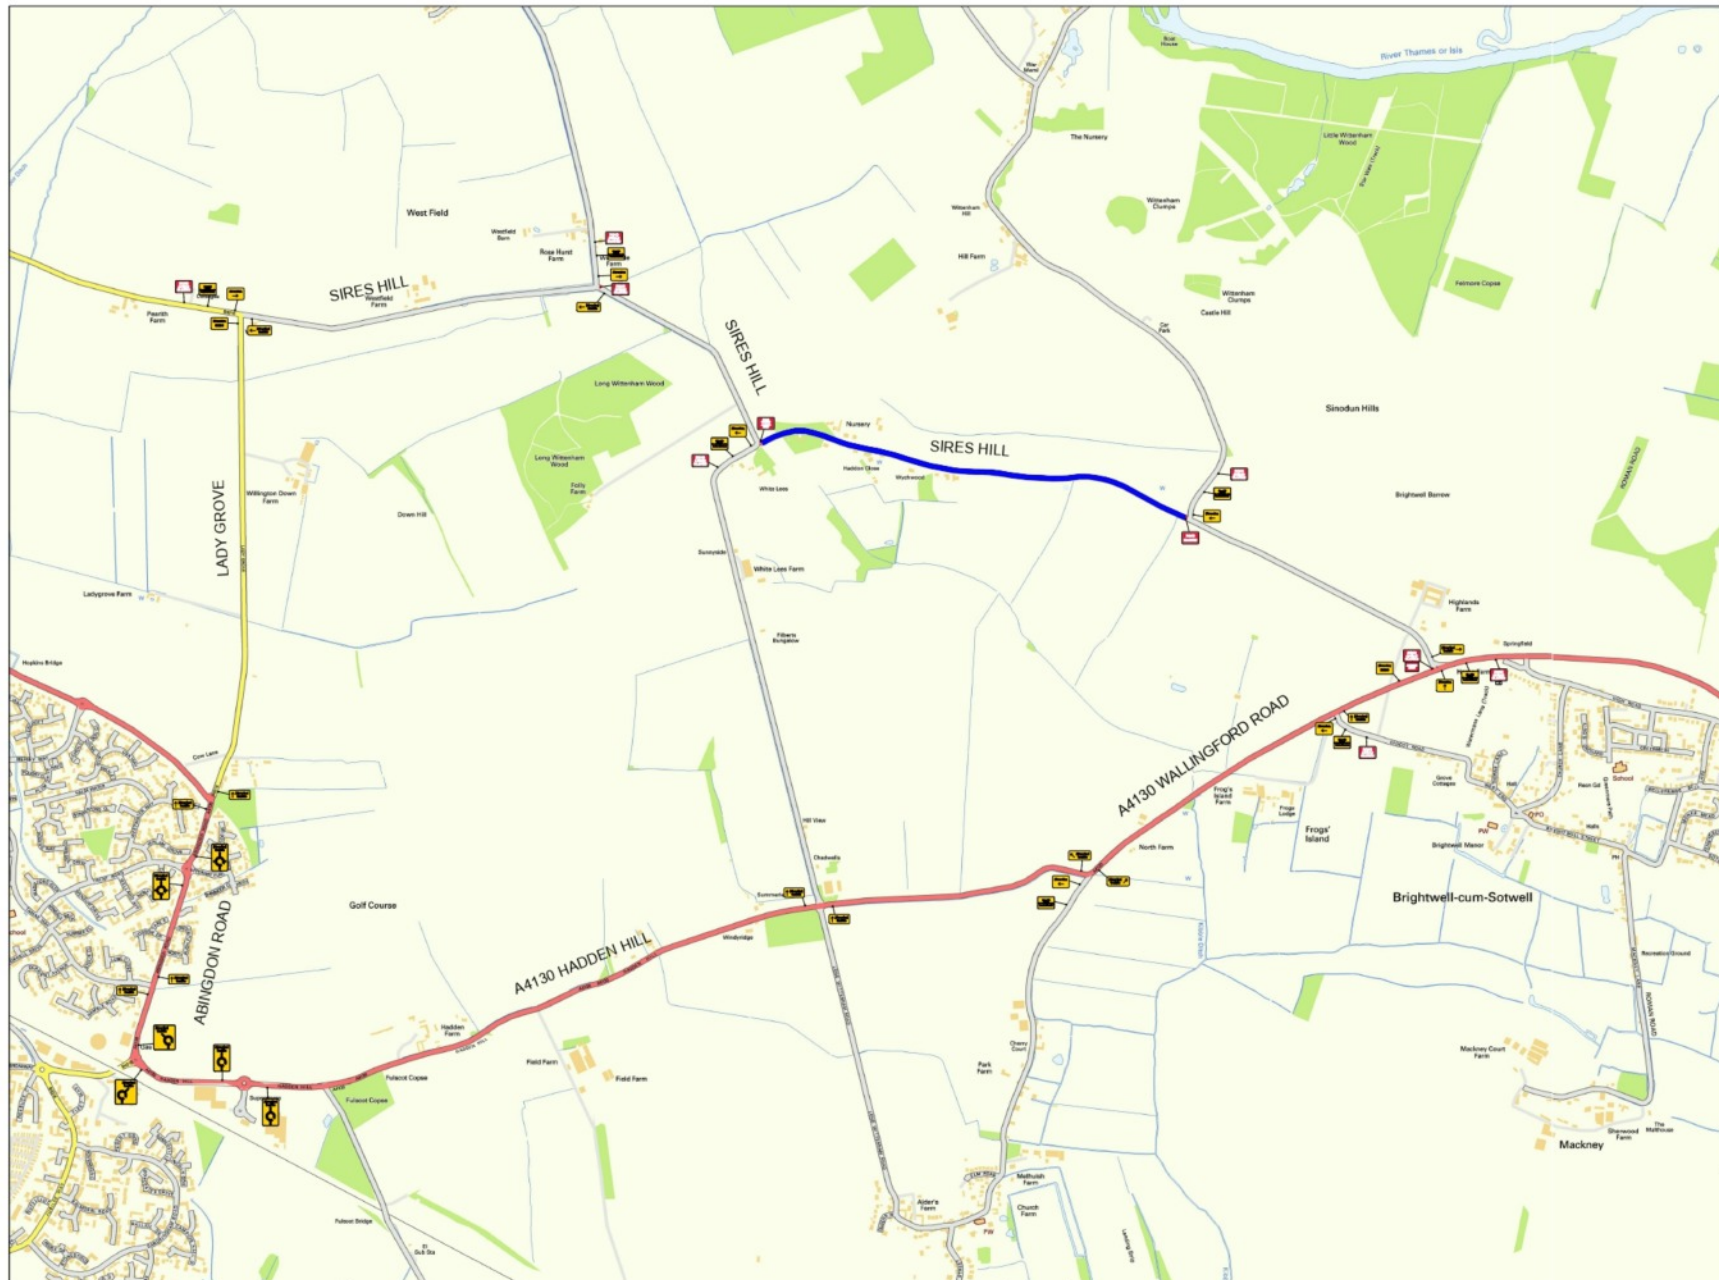

### KEY

- Traffic Sign
- Traffic Cone
- Traffic Signal
- Pedestrian Traffic Signal
- Working Space
- Vehicle & Spoil Area
- Pedestrian Barrier
- No Waiting Cone
- Traffic Separator Blocks
- Kerb Ramp

Minimum  
 sideways  
 safety zone  
 1.2m Min

(S)


Minimum  
 longways  
 safety zone  
 60m Min

(L)

### Drawing Notes

Cone lights spaced minimum 9m  
 cones to be 750mm or 1m

All works to be carried out as per  
 Safety at Streetworks and Roadworks  
 A Code of Practice October 2013

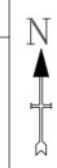

### Location of Works

Sires Hill  
 Didcot OX11 9BG

DATE

25/11/2020

SCALE

NOT TO SCALE

DRAWING No.

INS/CHQ/0786 Ph2